


WANEKA OPEN SPACE ZONING MAP

SHEET 1 OF 2
11-14-22

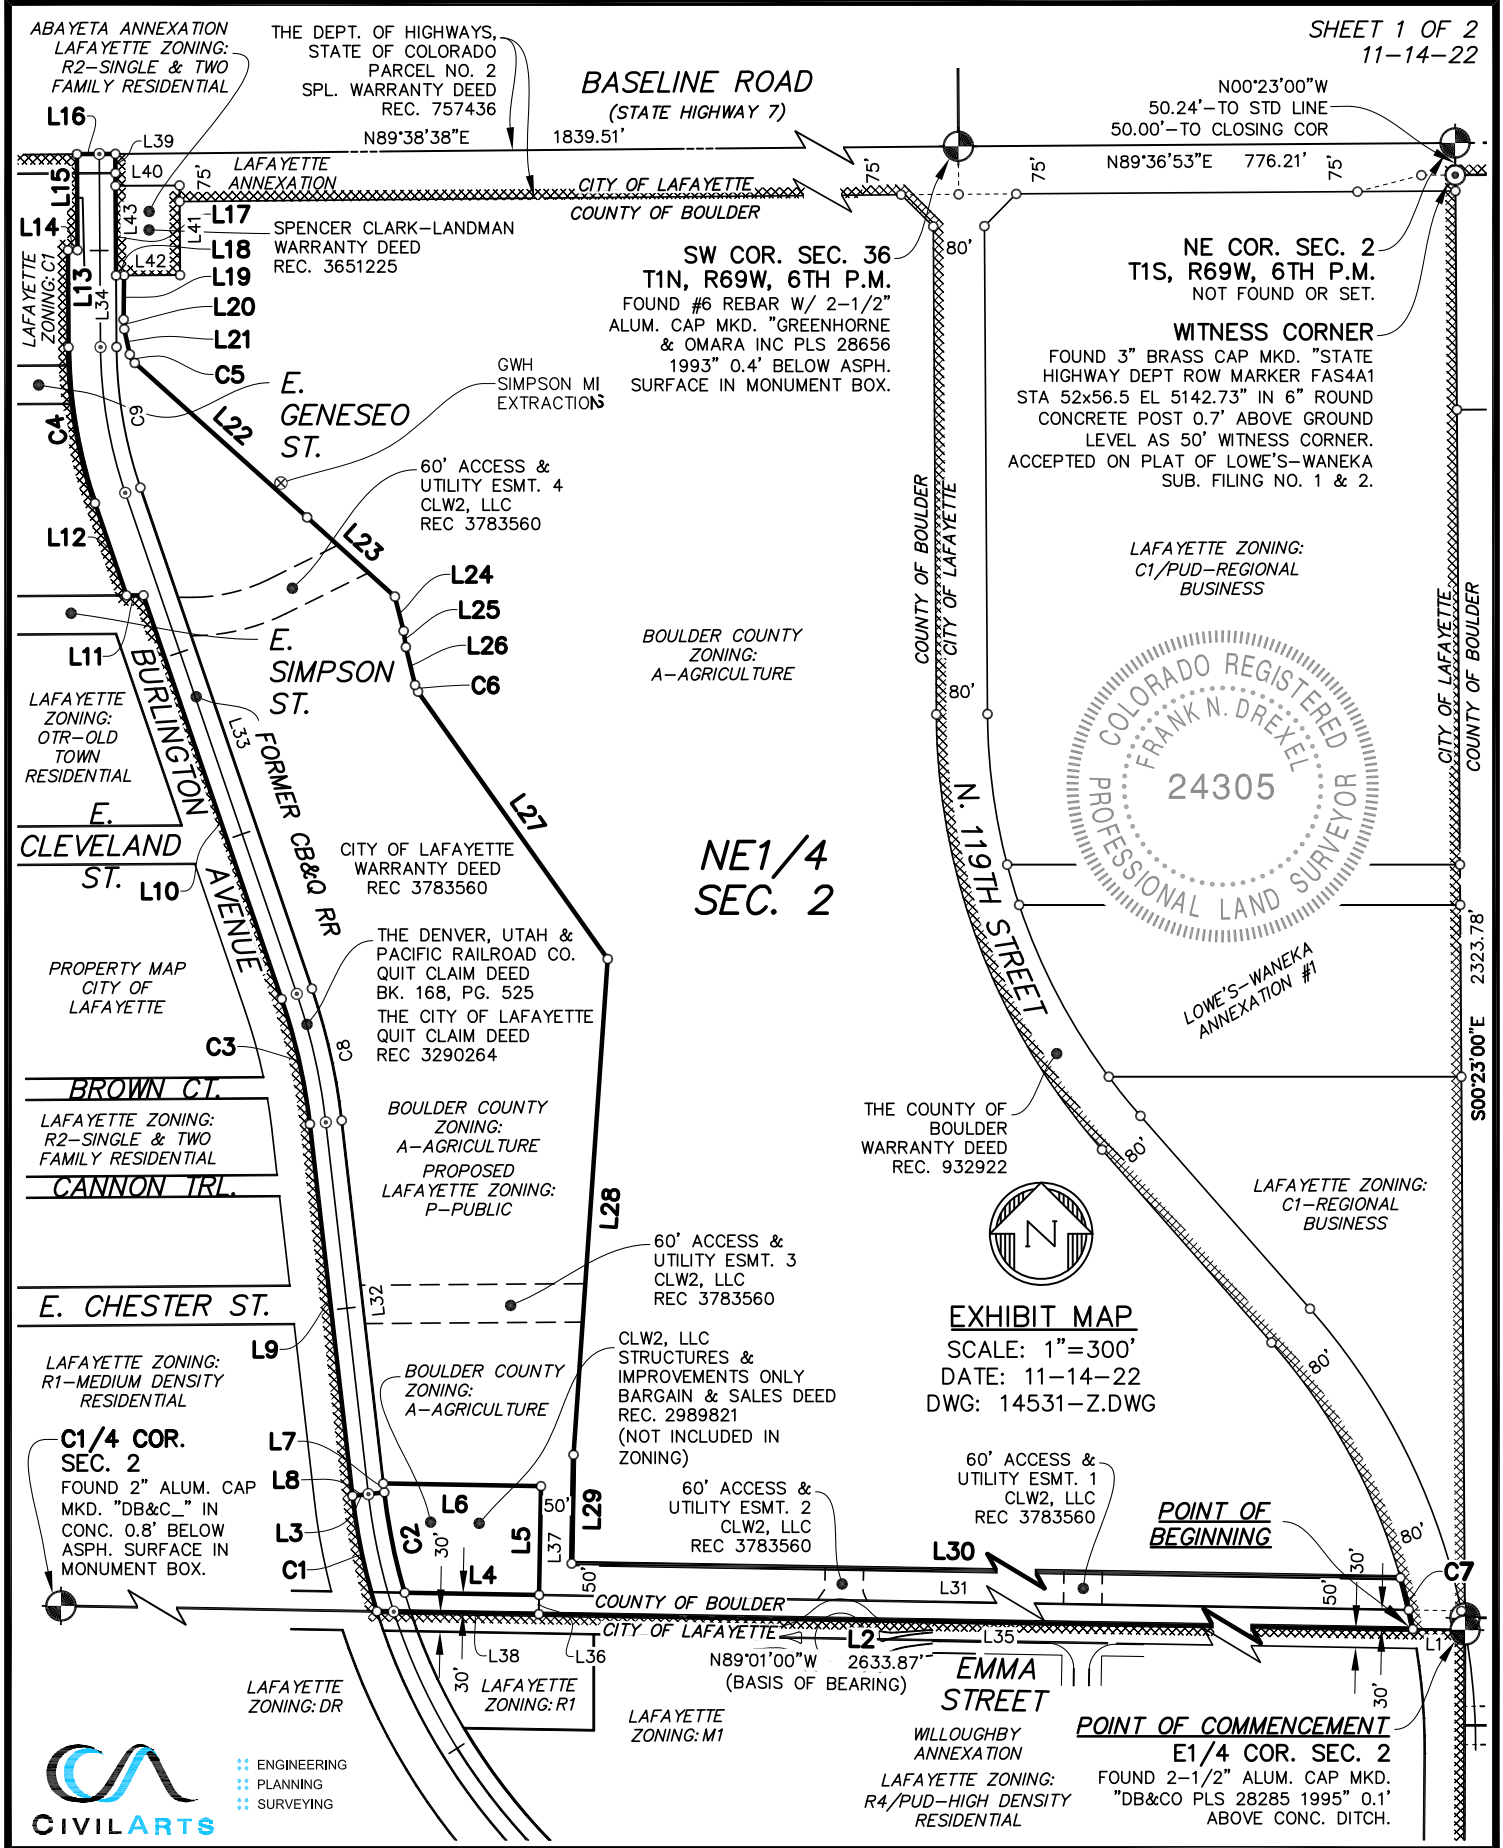

WANEKA OPEN SPACE ZONING MAP

SHEET 2 OF 2
11-14-22



LINE TABLE		
LINE #	DIRECTION	LENGTH
L1	N89°01'00"W	81.54'
L2	N89°01'00"W	1781.26'
L3	N83°27'43"E	50.00'
L4	S89°01'00"E	210.09'
L5	N00°59'00"E	170.00'
L6	N89°01'00"W	246.42'
L7	S06°32'17"E	13.87'
L8	S83°27'43"W	50.00'
L9	N06°32'17"W	584.82'
L10	N18°54'00"W	666.73'
L11	S89°38'38"W	26.37'
L12	N18°54'00"W	152.34'
L13	N00°21'22"W	151.71'
L14	N89°38'38"E	15.00'
L15	N00°21'22"W	150.00'

LINE TABLE		
LINE #	DIRECTION	LENGTH
L16	N89°38'38"E	60.00'
L17	S00°21'22"E	190.00'
L18	N89°38'38"E	12.51'
L19	S00°37'49"W	68.83'
L20	S03°52'08"E	15.07'
L21	S12°20'05"E	40.50'
L22	S48°08'25"E	361.62'
L23	S47°55'06"E	184.75'
L24	S14°14'57"E	55.39'
L25	S07°58'28"E	25.38'
L26	S13°33'23"E	60.99'
L27	S35°20'47"E	512.28'
L28	S03°56'37"W	776.38'
L29	S00°59'00"W	170.00'
L30	S89°01'00"E	1457.43'

LINE TABLE		
LINE #	DIRECTION	LENGTH
L31	N89°01'00"W	1521.34'
L32	N06°32'17"W	570.95'
L33	N18°54'00"W	827.45'
L34	N00°21'22"W	111.71'
L35	N89°01'00"W	1609.84'
L36	N00°59'00"E	30.00'
L37	N00°59'00"E	200.00'
L38	S89°01'00"E	200.13'
L39	S00°21'22"E	50.00'
L40	N89°38'38"E	100.00'
L41	S00°21'22"E	140.00'
L42	S89°38'38"W	100.00'
L43	N00°21'22"W	140.00'

CURVE TABLE					
CURVE #	LENGTH	RADIUS	DELTA	CHORD BEARING	CHORD LENGTH
C1	184.64'	980.37'	10°47'28"	N11°56'01"W	184.37'
C2	160.21'	930.37'	9°52'00"	S11°28'17"E	160.02'
C3	200.73'	930.37'	12°21'43"	N12°43'08"W	200.34'
C4	248.17'	766.78'	18°32'38"	N09°37'41"W	247.09'
C5	15.62'	25.00'	35°48'20"	S30°14'15"E	15.37'
C6	11.41'	30.00'	21°47'24"	S24°27'05"E	11.34'
C7	82.70'	960.00'	4°56'09"	S13°38'15"E	82.68'
C8	211.52'	980.37'	12°21'43"	N12°43'08"W	211.11'
C9	223.90'	691.78'	18°32'38"	N09°37'41"W	222.92'

LEGEND	
AC	ACRES
ALUM	ALUMINUM
BK	BOOK
CONC	CONCRETE
ESMT	EASEMENT
MKD	MARKED
±	MORE OR LESS
PG	PAGE

LEGEND	
REC	RECEPTION NO.
ROW	RIGHT-OF-WAY
SF	SQUARE FEET
SPL	SPECIAL
STD	STANDARD
	PROPERTY CORNER
	CITY BOUNDARY



ENGINEERING PLANNING SURVEYING
 1500 Kansas Ave., Suite 2-E
 Longmont, CO 80501
 P 303.682.1131
 F 303.682.1149